

Center Township Sanitary Authority


224 Center Grange Road Aliquippa, Pennsylvania 15001 / Office: (724)774-0326 Fax: (724)774-4984
www.ctsapa.us

APPENDIX "B"

Requirements and Specifications for Sanitary Sewer Line Installation

1. That all future installations of sanitary sewer lines from "Y" Connection in main sanitary sewer to the footer of a house, building, residence or other edifice being serviced by the CTSA Sewer System, shall be four (4) inch or six (6) inch PVC (SDR26 or Schedule 40) or better.
2. That all other sanitary sewer pipe necessary to said connection under footer, basement and foundation shall be of PVC (SDR26 or Schedule 40) or better.
3. That a PVC Trap with a four inch (4") Vent shall be installed a maximum of five feet (5') from the building for all future installations. The trap shall be situated as not to allow the discharge of any surface water into the sanitary sewer.
4. All pipe shall be installed with a minimum slope of 1/8" (1%) per foot and a minimum cover of four feet (4') unless otherwise approved.
5. That no installation shall contain sewer pipe with a curve exceeding forty-five degrees (45°).
6. That every property owner replacing a sewer service line, desiring to or required to connect to the CTSA Sewer System shall first pay all established fees and obtain all required permits before beginning the replacement, installation or connections of any Sanitary Sewer Pipe to the CTSA Sewer System.
7. All sanitary sewer replacements or installations connecting to the CTSA Sewer System shall be inspected by the Center Township Sanitary Authority Manager / Operations Supervisor or their designee before being covered.
8. All depths, grades and distances supplied by CTSA are to be considered approximate. All locations should be verified by excavation prior to construction of the building sewer.

FILE: K:\CLIENTS\CENTRTWP\COMMON\p&c\td.dgn
 DATE: 06-Jul-2005 09:11

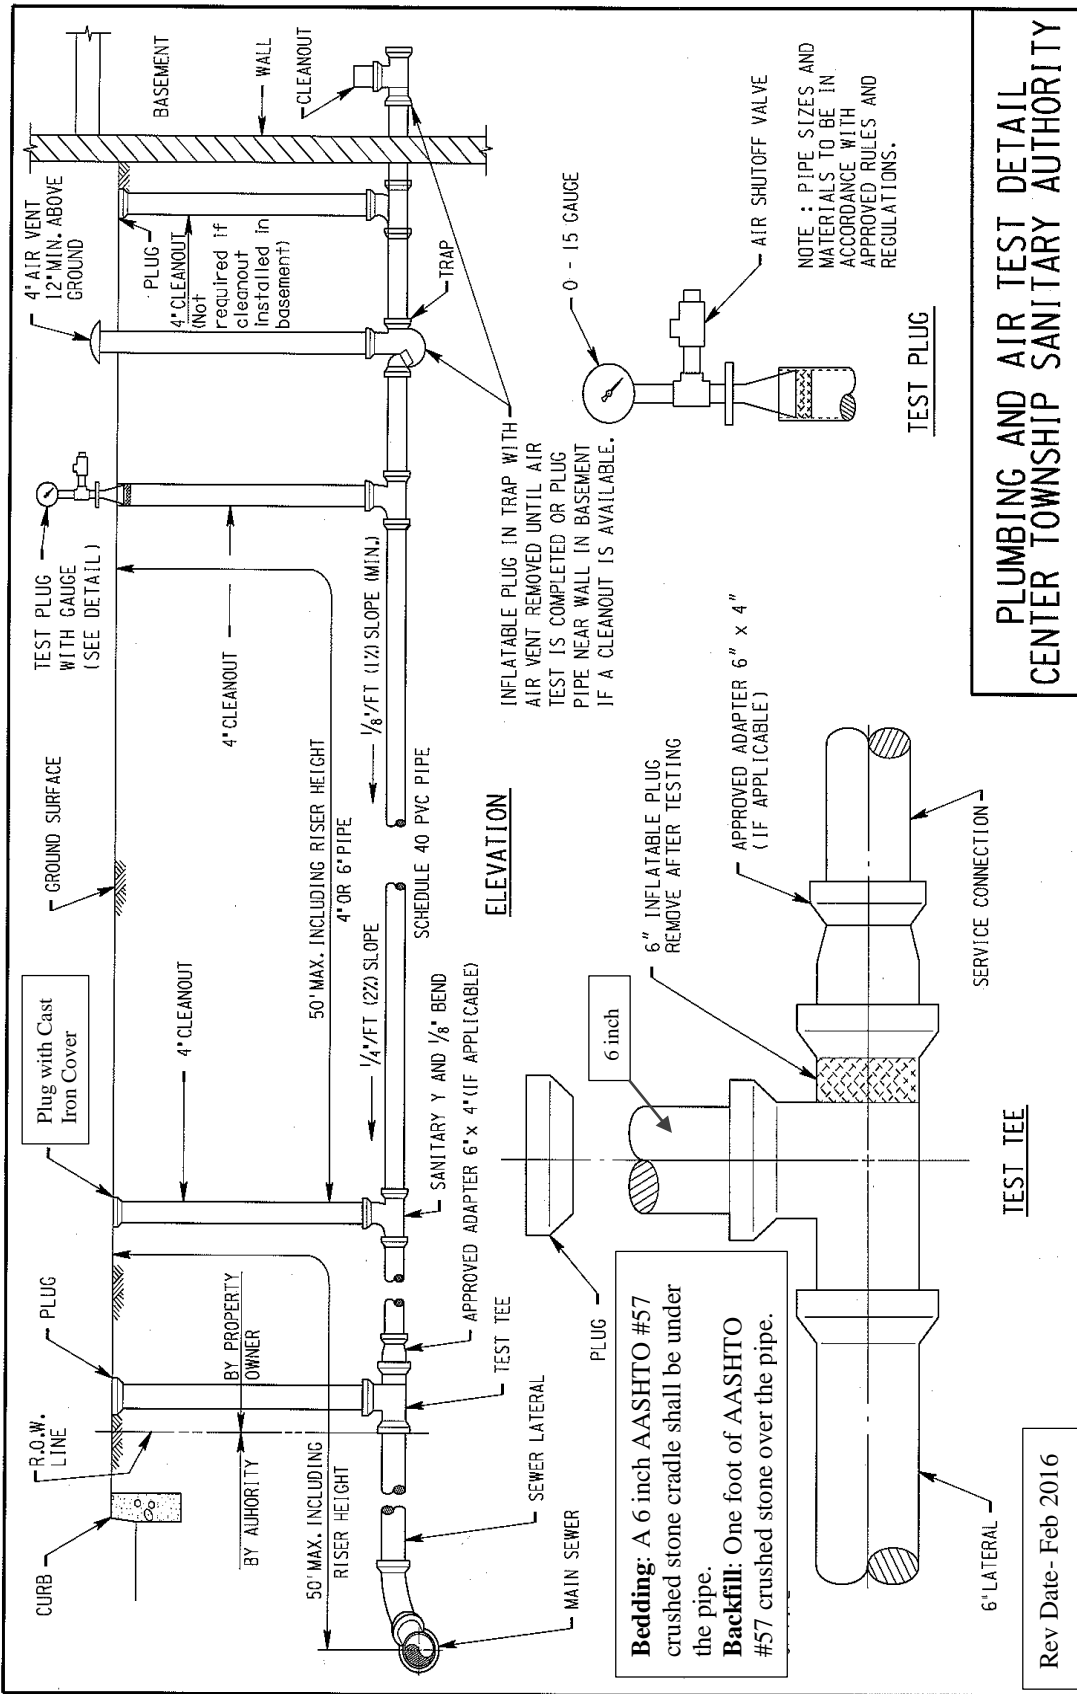

**PLUMBING AND AIR TEST DETAIL
 CENTER TOWNSHIP SANITARY AUTHORITY**

Rev Date- Feb 2016